
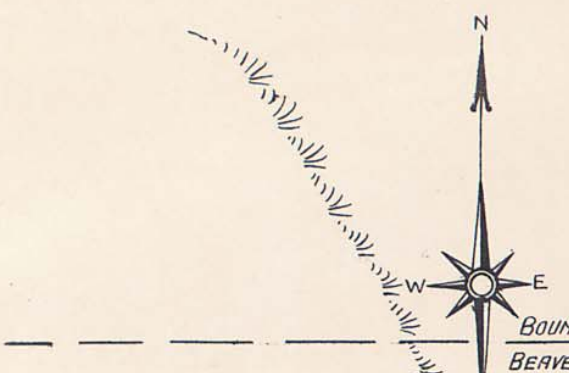


SURVEYED FEB. 1916
THE MAP COMPANY
INSURANCE PLAN DEPARTMENT
14 LEADER LANE - TORONTO, ONT.

Beaver consolidated Mines - Limited Silver Mines - Cobalt - Ont.

CAPACITY OF MILL 150 TONS.
PLANT RUNS DAY & NIGHT. NO WATCHMAN
HEAT-STEAM, ELECTRIC LIGHT & POWER
CHEMICAL EXT'RS DISTRIBUTED.
STAND PIPES AS SHOWN WITH HOSE
ATTACHED. WATER FROM KIRK LAKE
1/3 MILE DISTANT, 750 GALLON ELECTRIC
PUMP AT LAKE, 6" WATER PIPE TO MILL.
SUFFICIENT HOSE TO COVER ALL BUILDINGS.

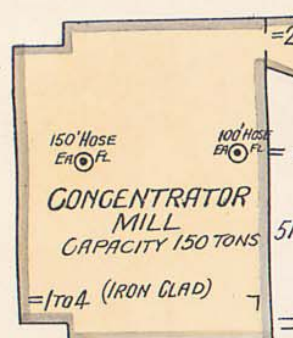


BOUNDARY BETWEEN BEAVER & TEMISKAMING MINES

CAPACITY OF MILL 150 TONS.
ELECTRIC POWER & LIGHT, HEAT-STEAM.
NO WATCHMAN.
STAND PIPES & HYDS AS SHOWN WITH HOSE
SUFFICIENT FOR ALL BUILDINGS.
CHEMICAL EXTINGUISHERS DISTRIBUTED
500 GALLON PUMP AT KIRK LAKE, 6" WATER PIPE TO MILL
250 " " AT BRADY LAKE 6" " " TO POWER HO. NO. 61
FIRE PUMP IN BOILER RM CAPACITY 240 GALLONS.

The Temiskaming Silver Mines Cobalt - Ont.

Mining Co. Ltd.

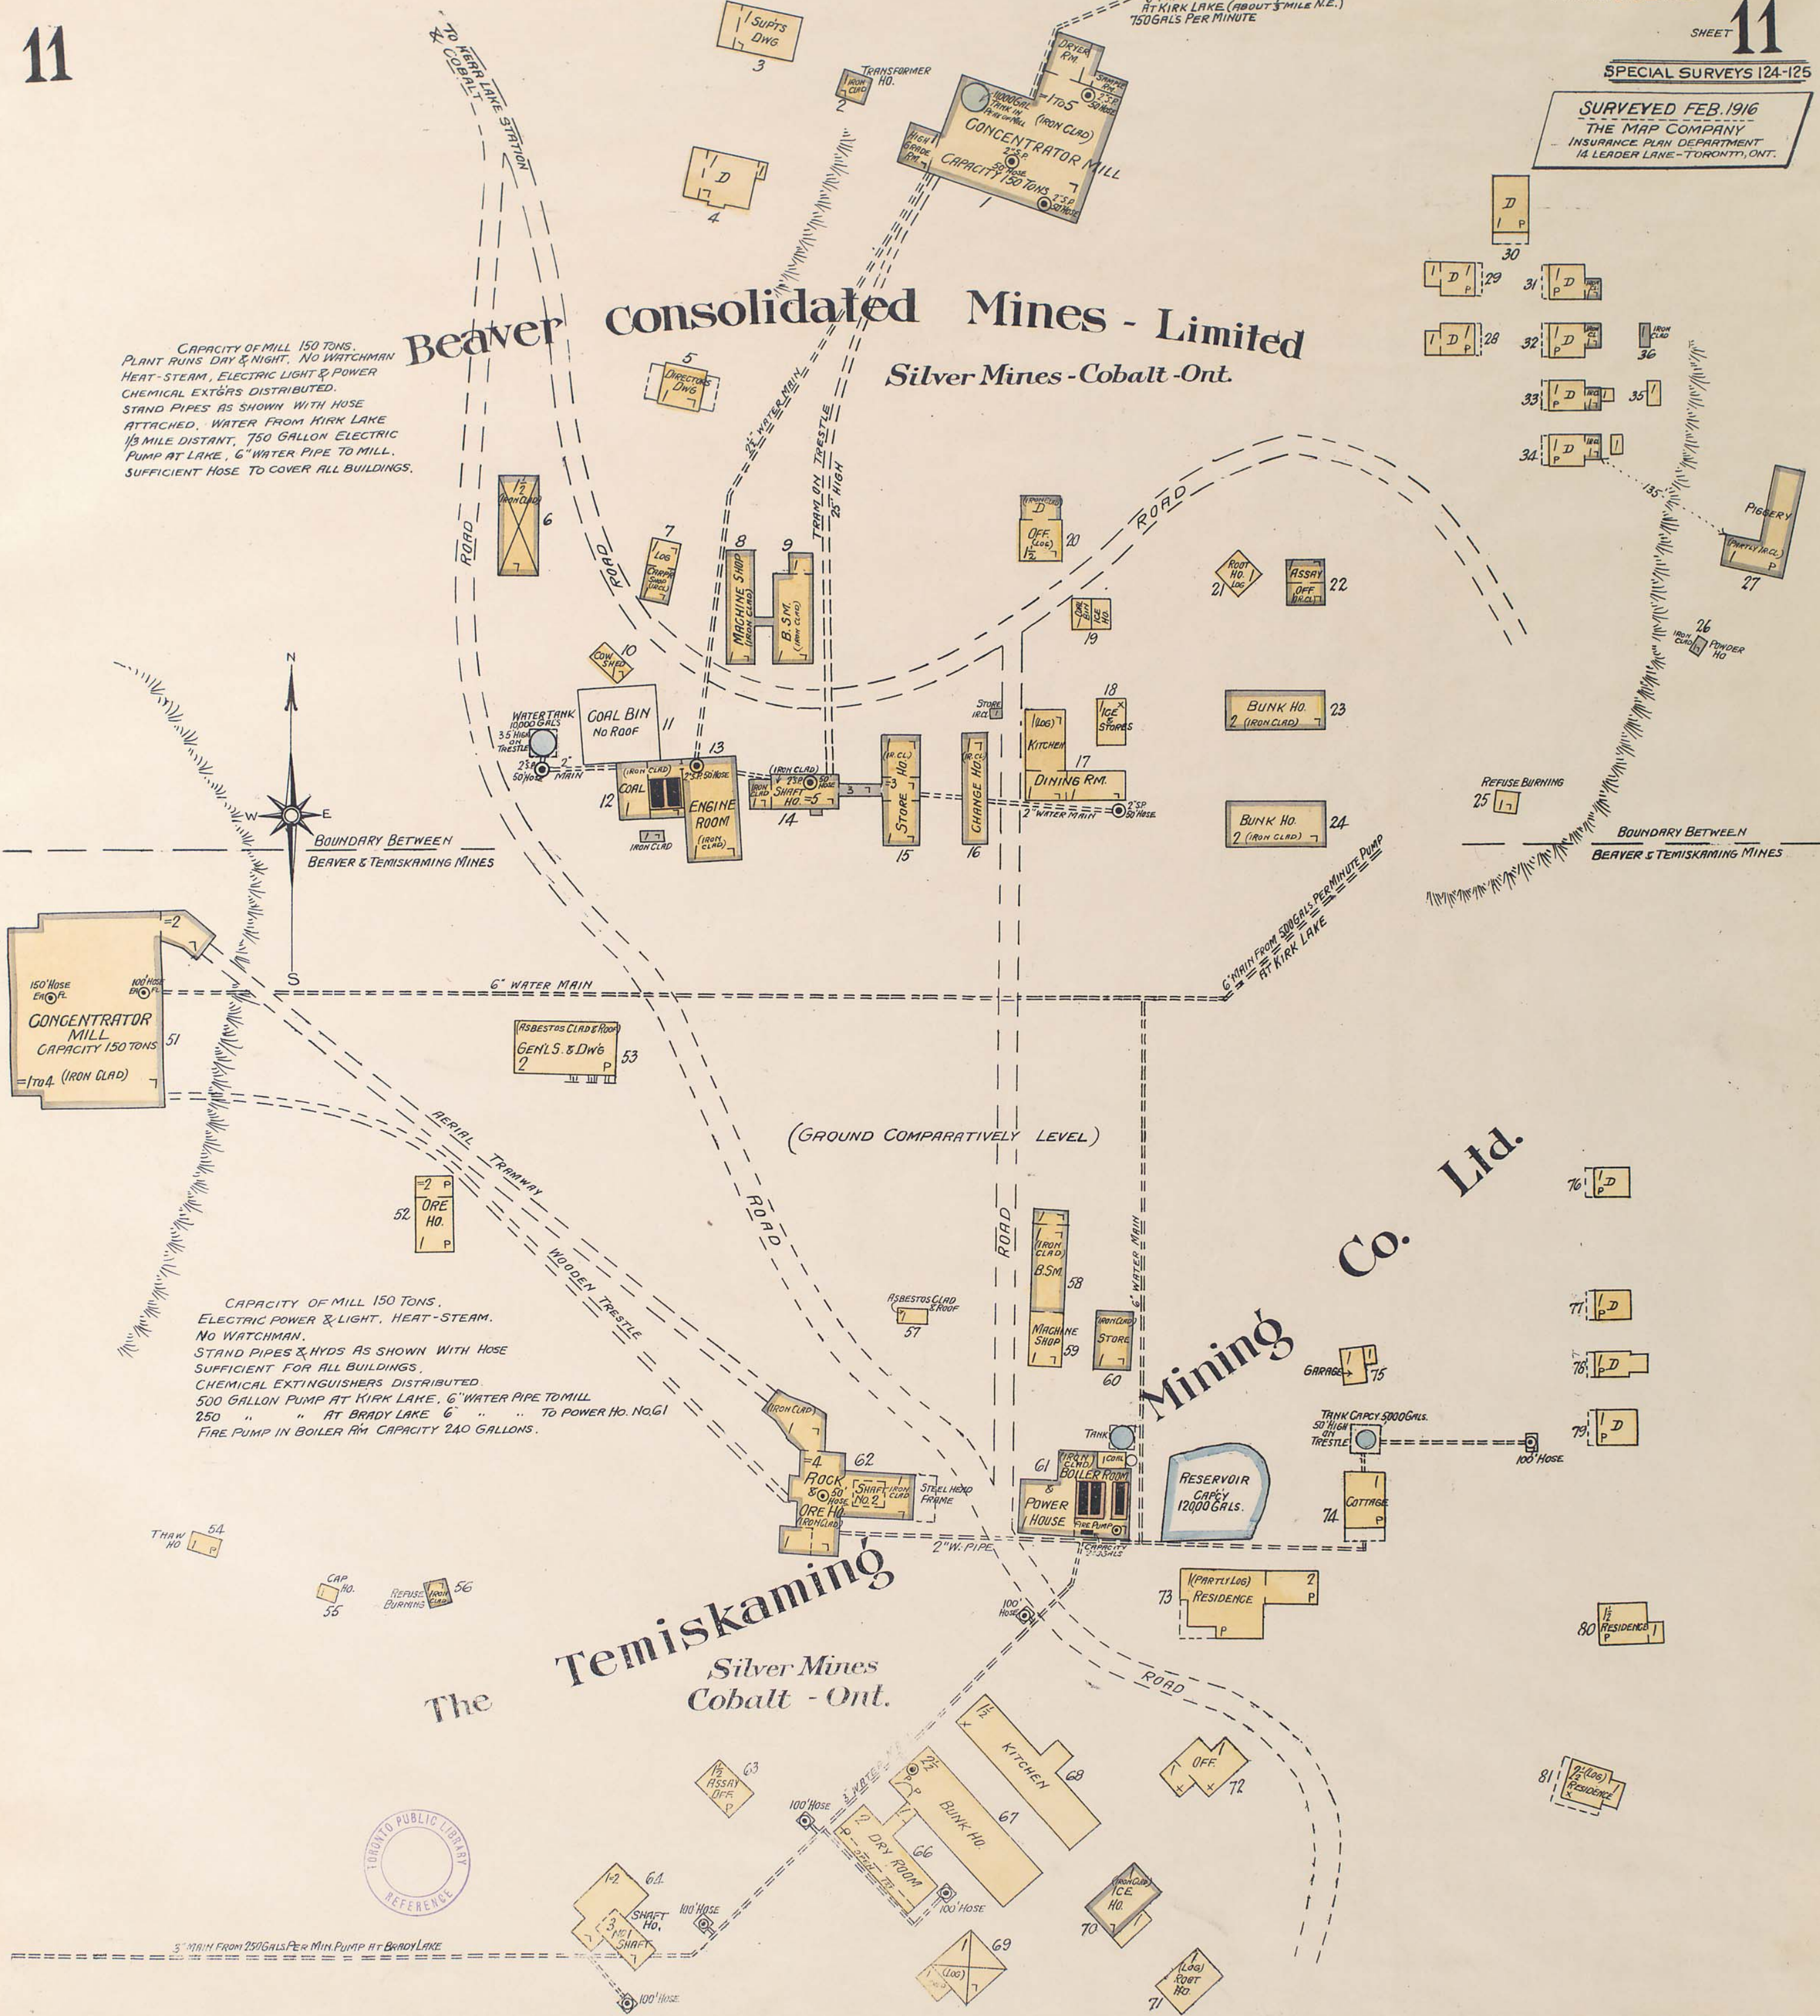

SCALE 50 FT. TO ONE INCH