


SURVEYED FEB. 1916  
THE MAP COMPANY  
INSURANCE PLAN DEPARTMENT  
14 LEADER LANE - TORONTO, ONT.

SPECIAL SURVEYS 117-118

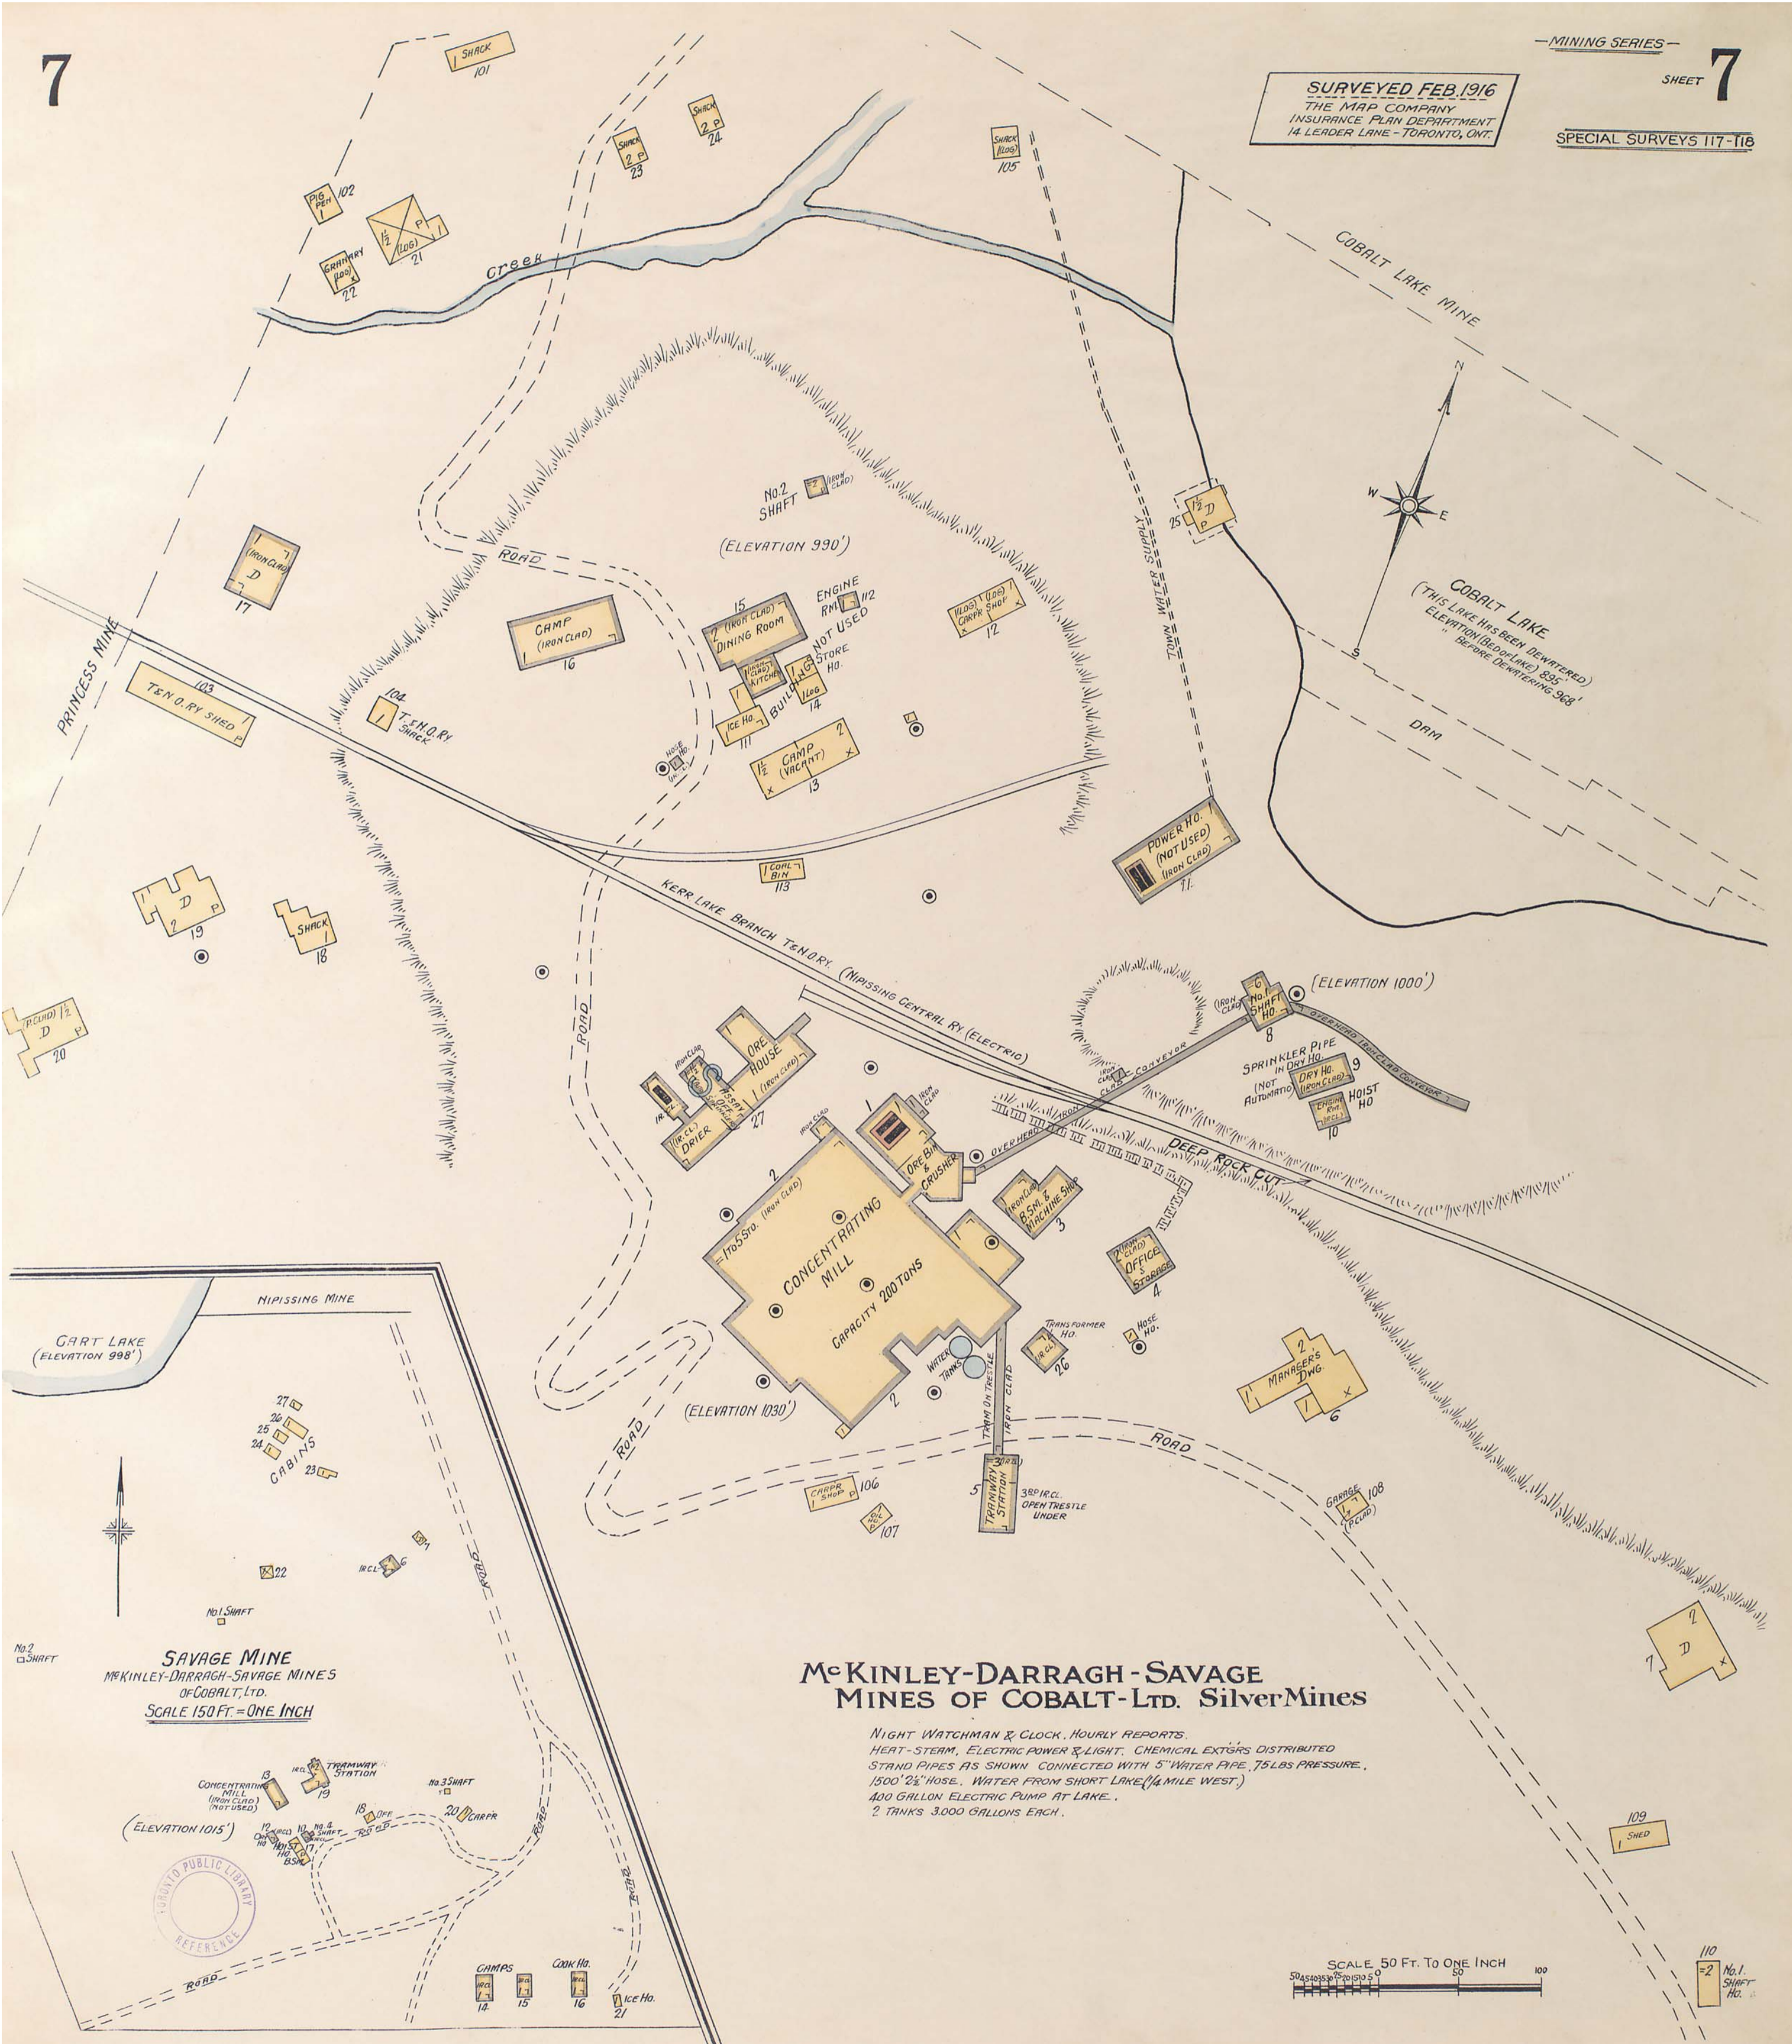

COBALT LAKE  
(THIS LAKE HAS BEEN DEWATERED)  
ELEVATION (BED OF LAKE) 895'  
"BEFORE DEWATERING 968'


CONCENTRATING MILL  
CAPACITY 200 TONS

### McKINLEY-DARRAGH-SAVAGE MINES OF COBALT-LTD. Silver Mines

NIGHT WATCHMAN & CLOCK, HOURLY REPORTS.  
HEAT-STEAM, ELECTRIC POWER & LIGHT. CHEMICAL EXT'RS DISTRIBUTED  
STAND PIPES AS SHOWN CONNECTED WITH 5" WATER PIPE, 75 LBS PRESSURE,  
1500' 2" HOSE. WATER FROM SHORT LAKE (1/4 MILE WEST).  
400 GALLON ELECTRIC PUMP AT LAKE.  
2 TANKS 3,000 GALLONS EACH.

SAVAGE MINE  
McKINLEY-DARRAGH-SAVAGE MINES  
OF COBALT, LTD.  
SCALE 150 FT. = ONE INCH

SCALE 50 FT. TO ONE INCH  
50 100 150 200 250 300 350 400 450 500

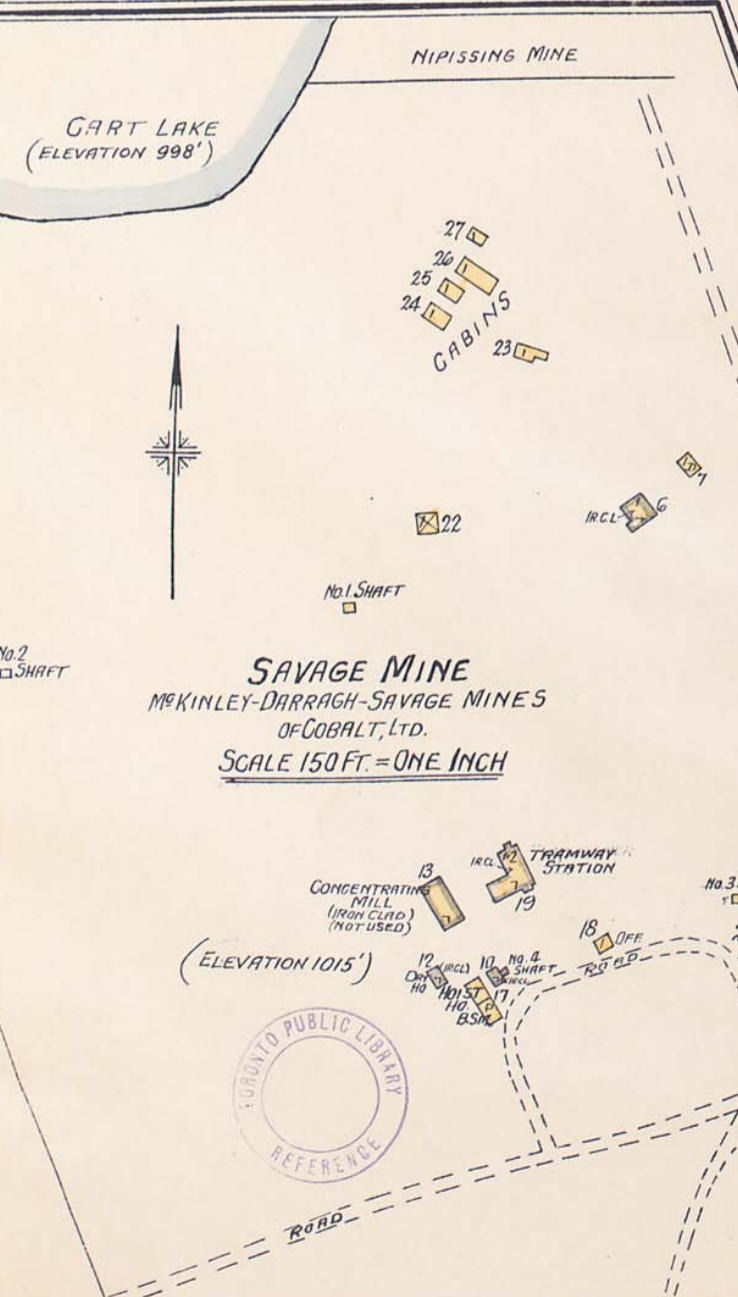

No. 1. SHAFT Ho.